


PLAN FOR SEWER BEFORE STRUCTURE

ALL SANITARY SEWER PIPE TO HAVE PREMIUM JOINTS.
ALL PLUMBING CONNECTIONS TO BE APPROVED BY BUILDING INSPECTION

SANITARY SEWER WILL NOT BE USED AS STORM DRAIN IN BASEMENT DURING CONSTRUCTION.

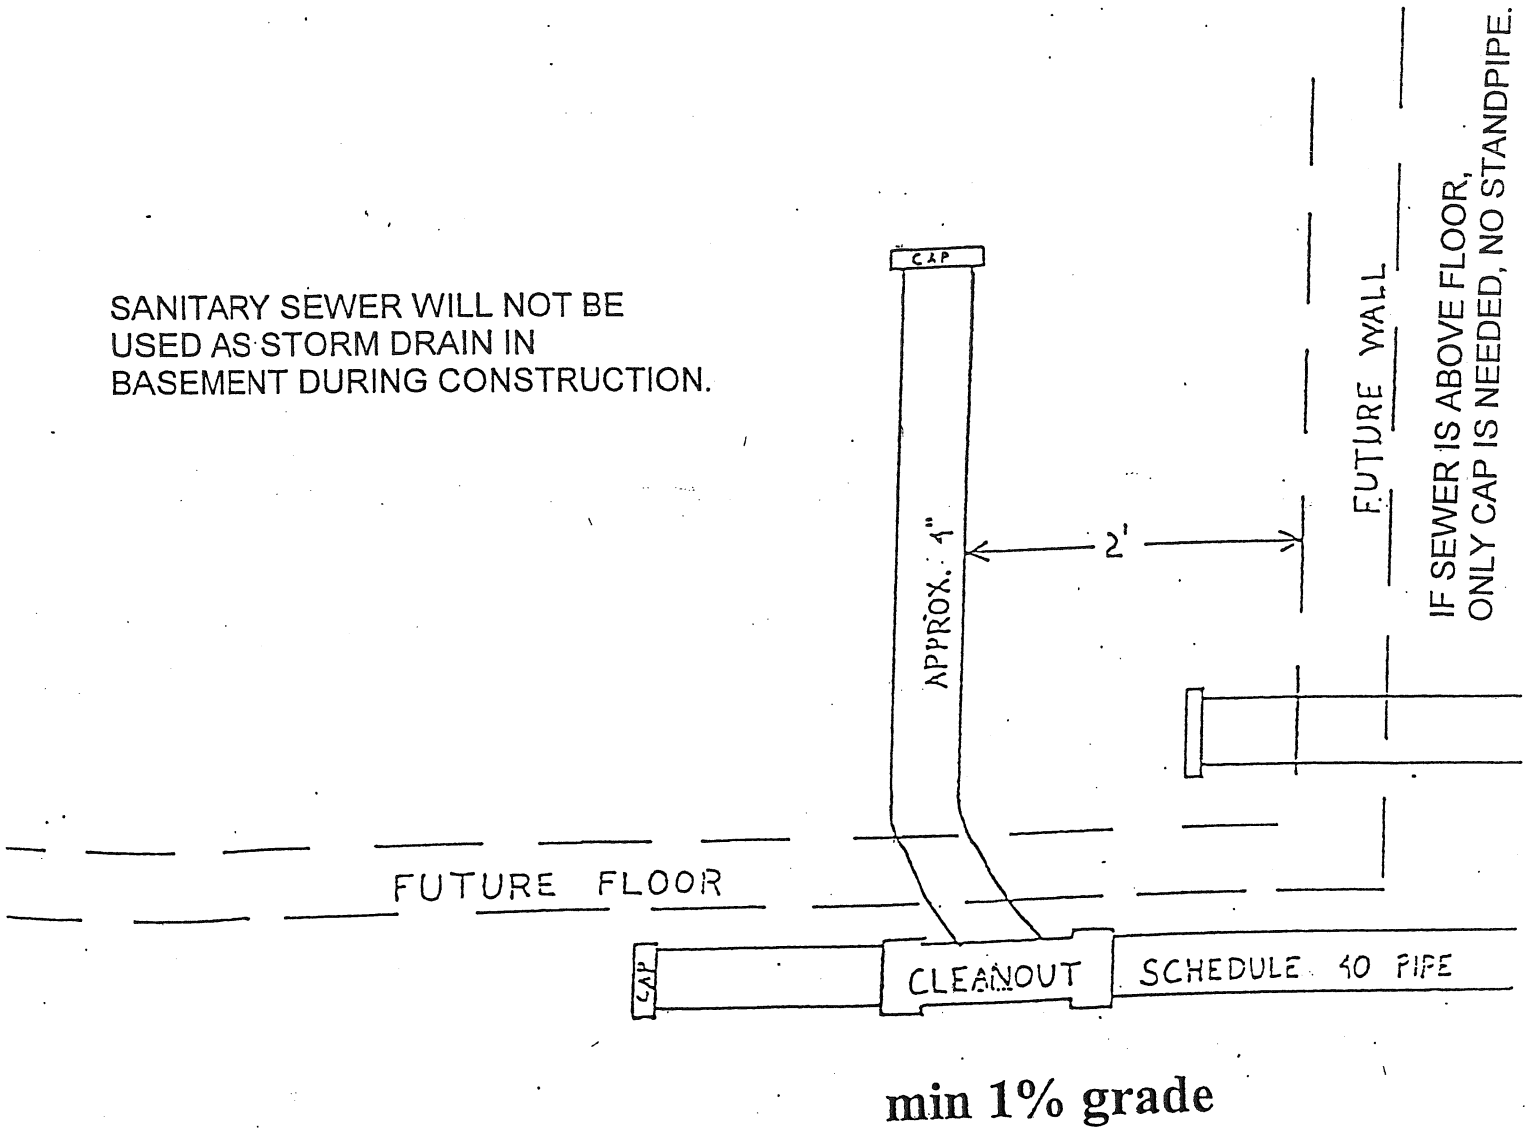

NORTHWESTERN WATER AND SEWER DISTRICT